



THESE PLANS ARE THE PROPERTY OF BP AND ARE SUBJECT TO FEDERAL COPYRIGHT LAWS. ANY USE OF SAME WITHOUT THE EXPRESS WRITTEN PERMISSION OF BP IS STRICTLY PROHIBITED.

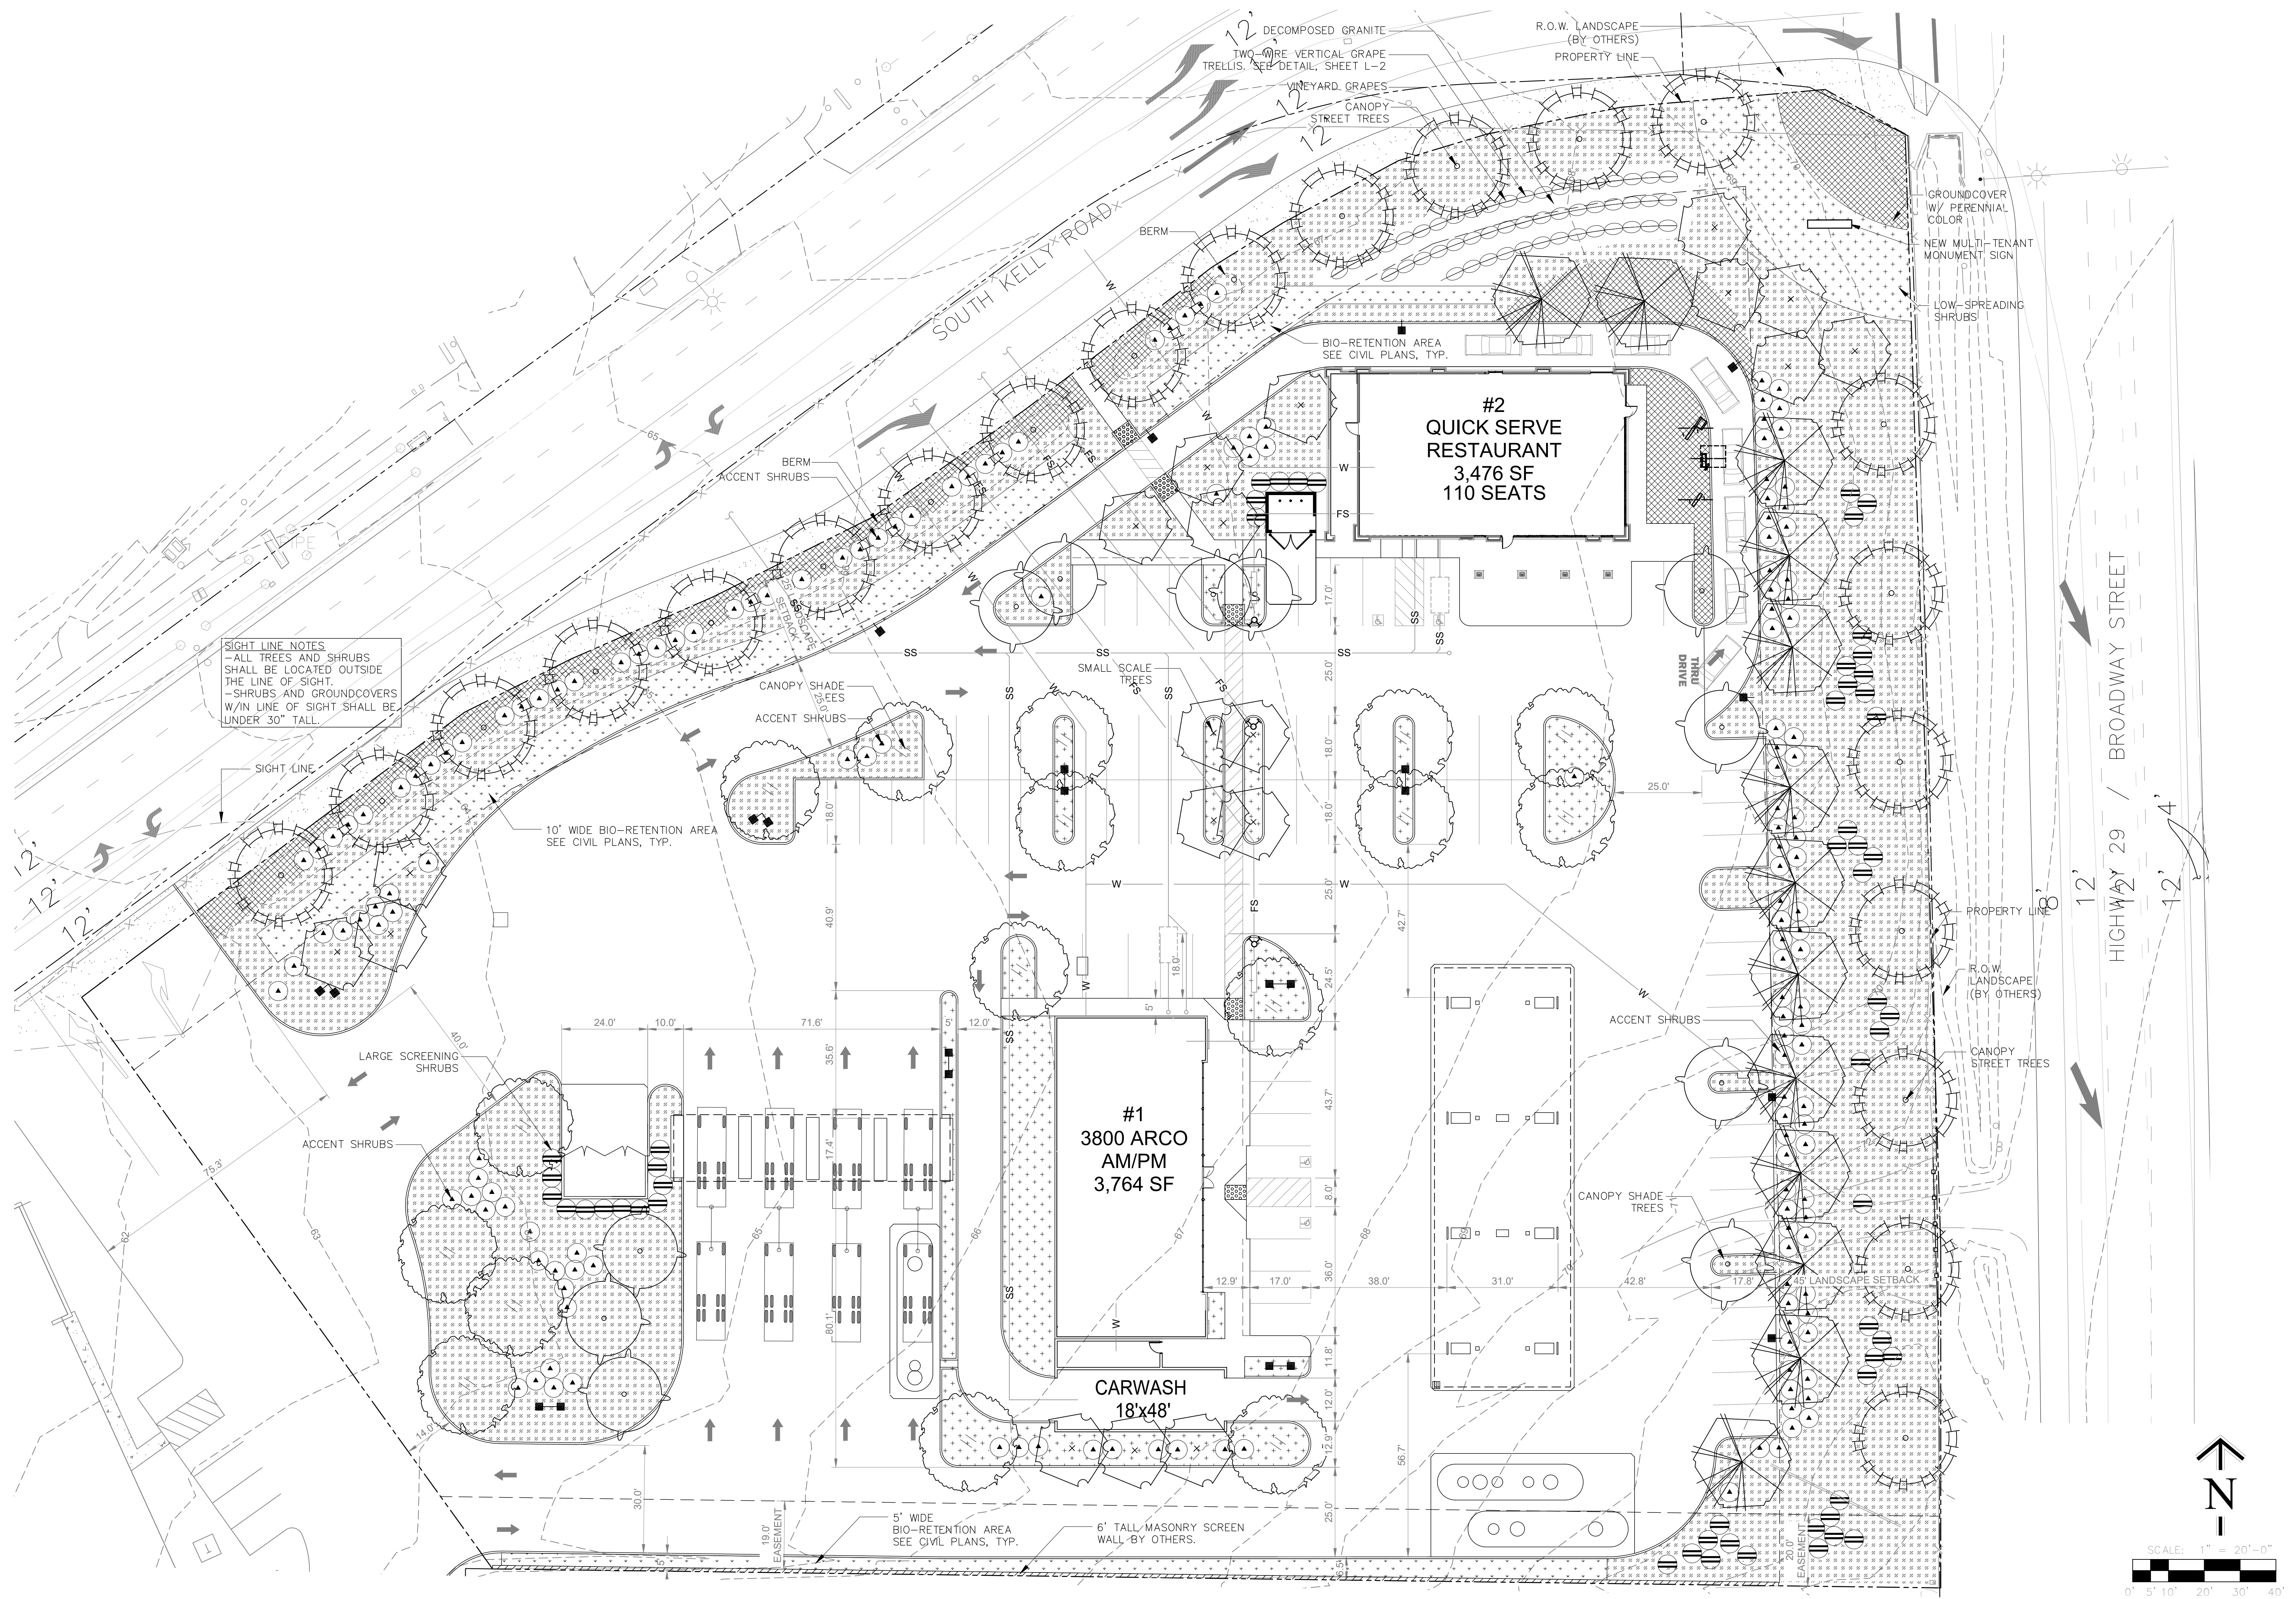

SIGHT LINE NOTES
- ALL TREES AND SHRUBS SHALL BE LOCATED OUTSIDE THE LINE OF SIGHT.
- SHRUBS AND GROUNDCOVERS W/IN LINE OF SIGHT SHALL BE UNDER 30" TALL.

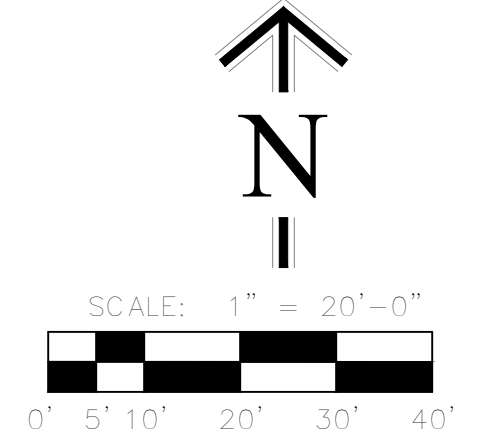

WPLA
WATKINS PLANNING & LANDSCAPE ARCHITECTURE
ERIK WATKINS, PLA
CA #5753
2033 HOME AVE. STE. 140
SACRAMENTO, CA 95825
(916) 467-4592



ISSUES / REVISIONS

DATE	DESCRIPTION
01-30-17	REVISED SITE PLAN
07-07-16	REVISED SITE PLAN
01-02-15	CLIP RE-SUBMITTAL
06-18-14	CLIP RE-SUBMITTAL
01-05-14	CLIP SUBMITTAL

DRAWN BY:
CHKD BY:

ARCO / QSR RESTAURANT
NORCAL CAJUN FOODS II, INC.
PARCEL A, OPTION B; RETAIL SITE
SWC S. KELLEY RD & SR-29
AMERICAN CANYON, CALIFORNIA



SHEET TITLE
PRELIMINARY LANDSCAPE PLAN

PROJECT NO: 1708
DATE: 6/28/17

PL1