


**PROJECT DATA:**

|                             |              |  |
|-----------------------------|--------------|--|
| <b>TOTAL SITE AREA:</b>     |              |  |
| GROSS                       | 178.55 ACRES |  |
| WETLANDS                    | 29.14 ACRES  |  |
| RETENTION                   | 10.20 ACRES  |  |
| ROADS                       | 18.87 ACRES  |  |
| NET                         | 120.34 ACRES |  |
| <b>TOTAL BUILDING AREA:</b> |              |  |
| PROPOSED                    | 2,269,640 SF |  |
| <b>F.A.R.:</b>              |              |  |
| PROPOSED                    | .43 NET      |  |

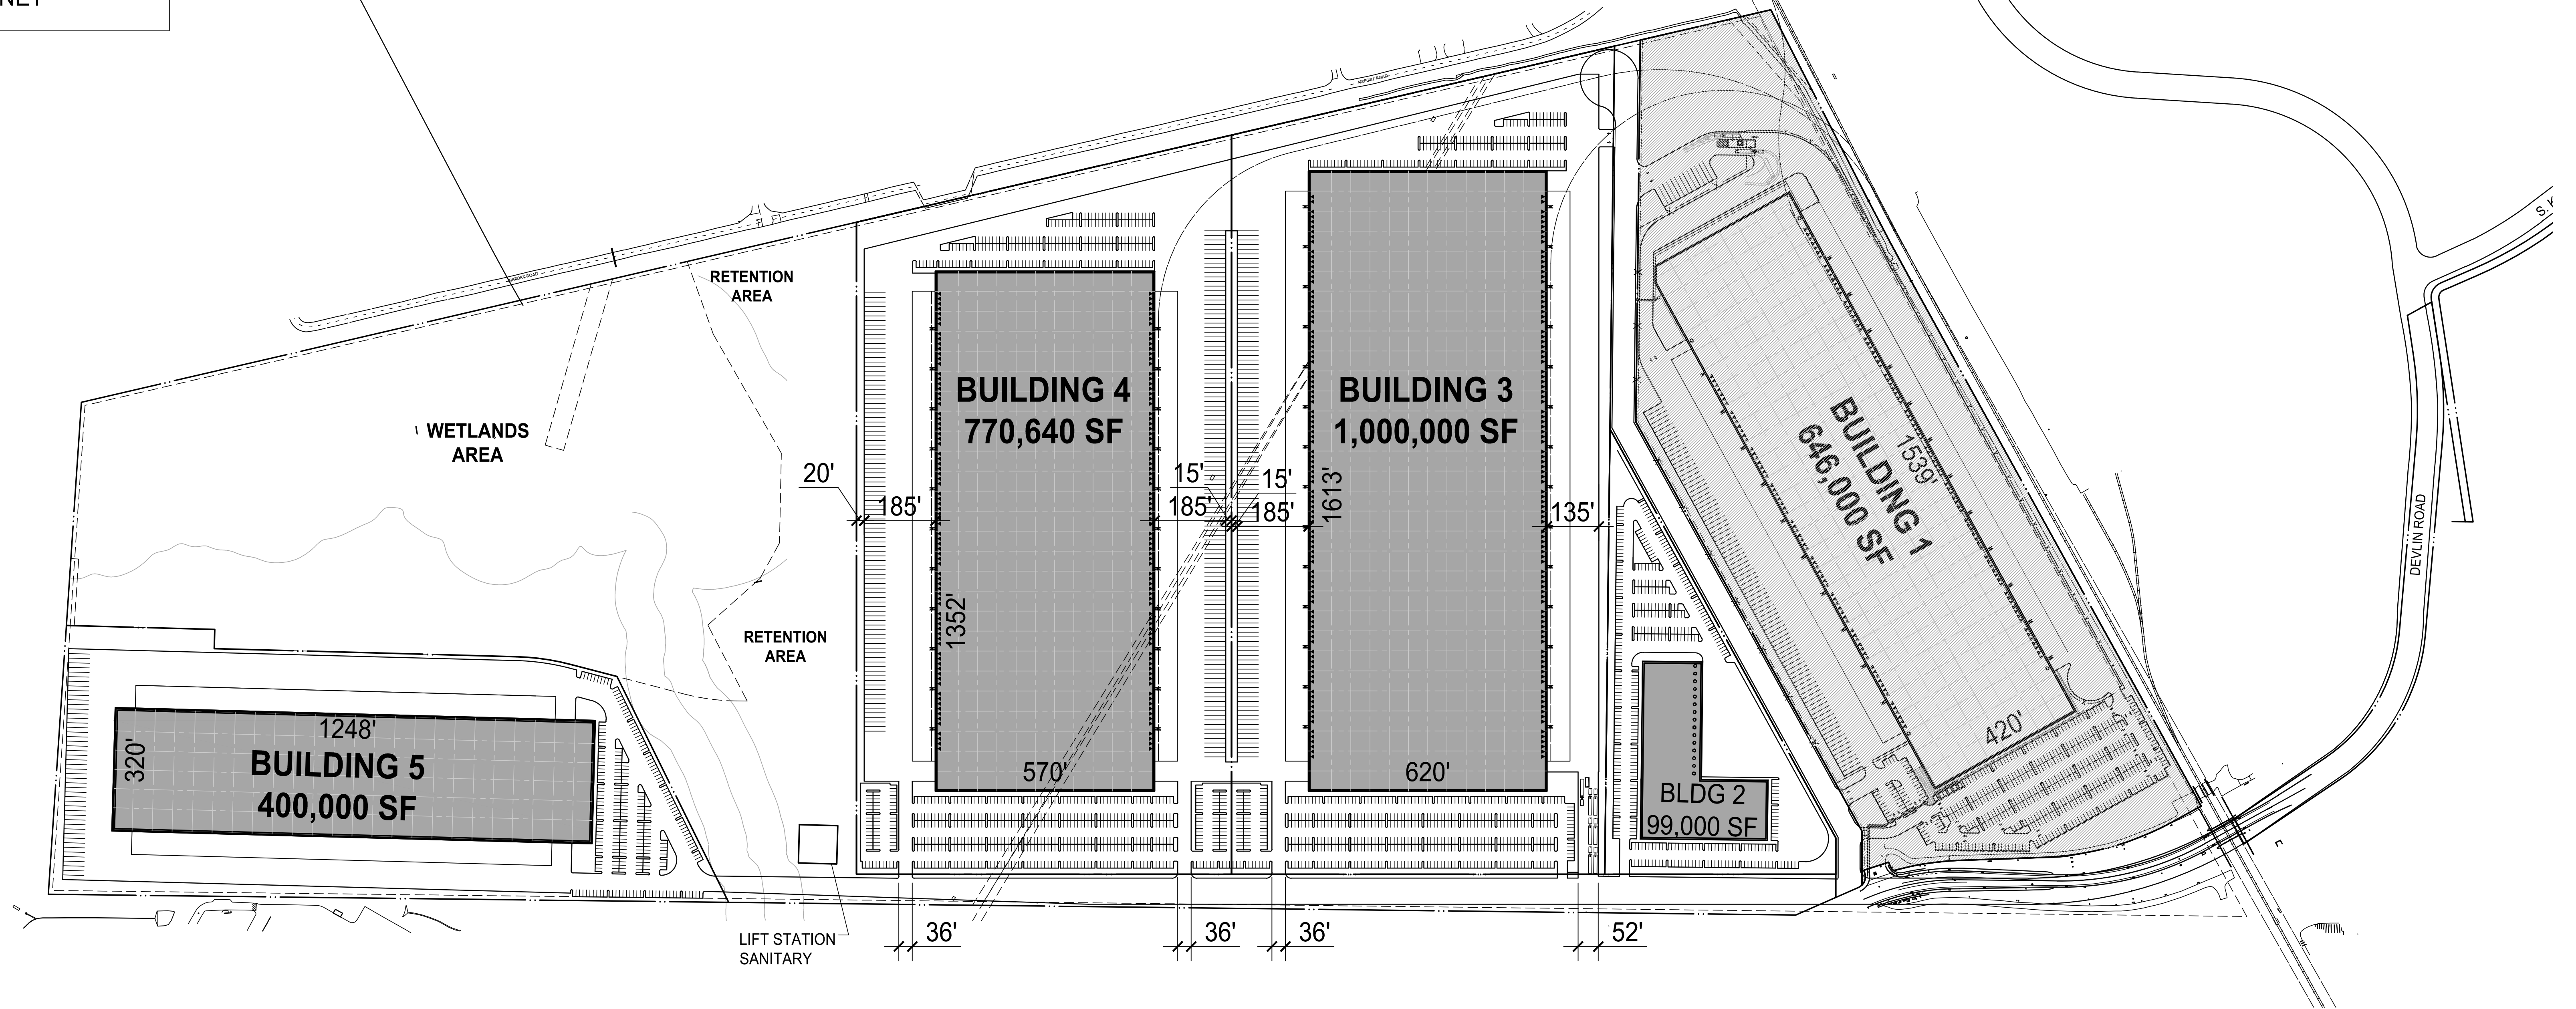

**SITE LEGEND:**

- ◀ DOCK HIGH TRUCK DOOR
- GRADE LEVEL TRUCK DOOR

|                   |             |
|-------------------|-------------|
| <b>BUILDING 1</b> |             |
| SITE AREA:        | 39.45 ACRES |
| BUILDING AREA:    | 640,000 SF  |
| F.A.R.:           | .38         |
| PRKG PROVIDED:    | 474 STALLS  |
|                   | .73/1000 SF |
| TRAILER PRKG.     | 110 STALLS  |

|                   |             |
|-------------------|-------------|
| <b>BUILDING 2</b> |             |
| SITE AREA:        | 8.62 ACRES  |
| BUILDING AREA:    | 99,000 SF   |
| F.A.R.:           | .26         |
| PRKG PROVIDED:    | 386 STALLS  |
|                   | .26/1000 SF |
| TRAILER PRKG.     | 0 STALLS    |

|                   |              |
|-------------------|--------------|
| <b>BUILDING 3</b> |              |
| SITE AREA:        | 45.948 ACRES |
| BUILDING AREA:    | 1,000,000 SF |
| F.A.R.:           | .50          |
| PRKG PROVIDED:    | 691 STALLS   |
|                   | .69/1000 SF  |
| TRAILER PRKG.     | 120 STALLS   |

|                   |             |
|-------------------|-------------|
| <b>BUILDING 4</b> |             |
| SITE AREA:        | 40.48 ACRES |
| BUILDING AREA:    | 770,640 SF  |
| F.A.R.:           | .44         |
| PRKG PROVIDED:    | 771 STALLS  |
|                   | 1/1000 SF   |
| TRAILER PRKG.     | 209 STALLS  |

|                   |             |
|-------------------|-------------|
| <b>BUILDING 5</b> |             |
| SITE AREA:        | 23.65 ACRES |
| BUILDING AREA:    | 400,000 SF  |
| F.A.R.:           | .63         |
| PRKG PROVIDED:    | 252 STALLS  |
|                   | .70/1000 SF |
| TRAILER PRKG.     | 50 STALLS   |



scheme: MP11

Preliminary Site Plan

**NAPA LOGISTICS PARK**  
American Canyon, California

**WARE MALCOMB**

SNR13-0028-00  
06.04.14

SHEET  
**1**

